
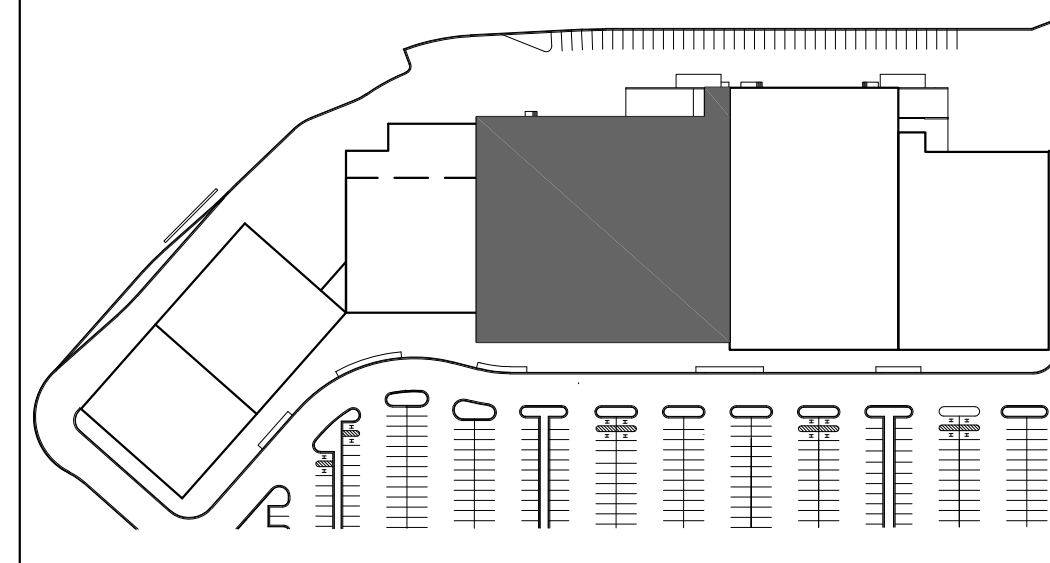
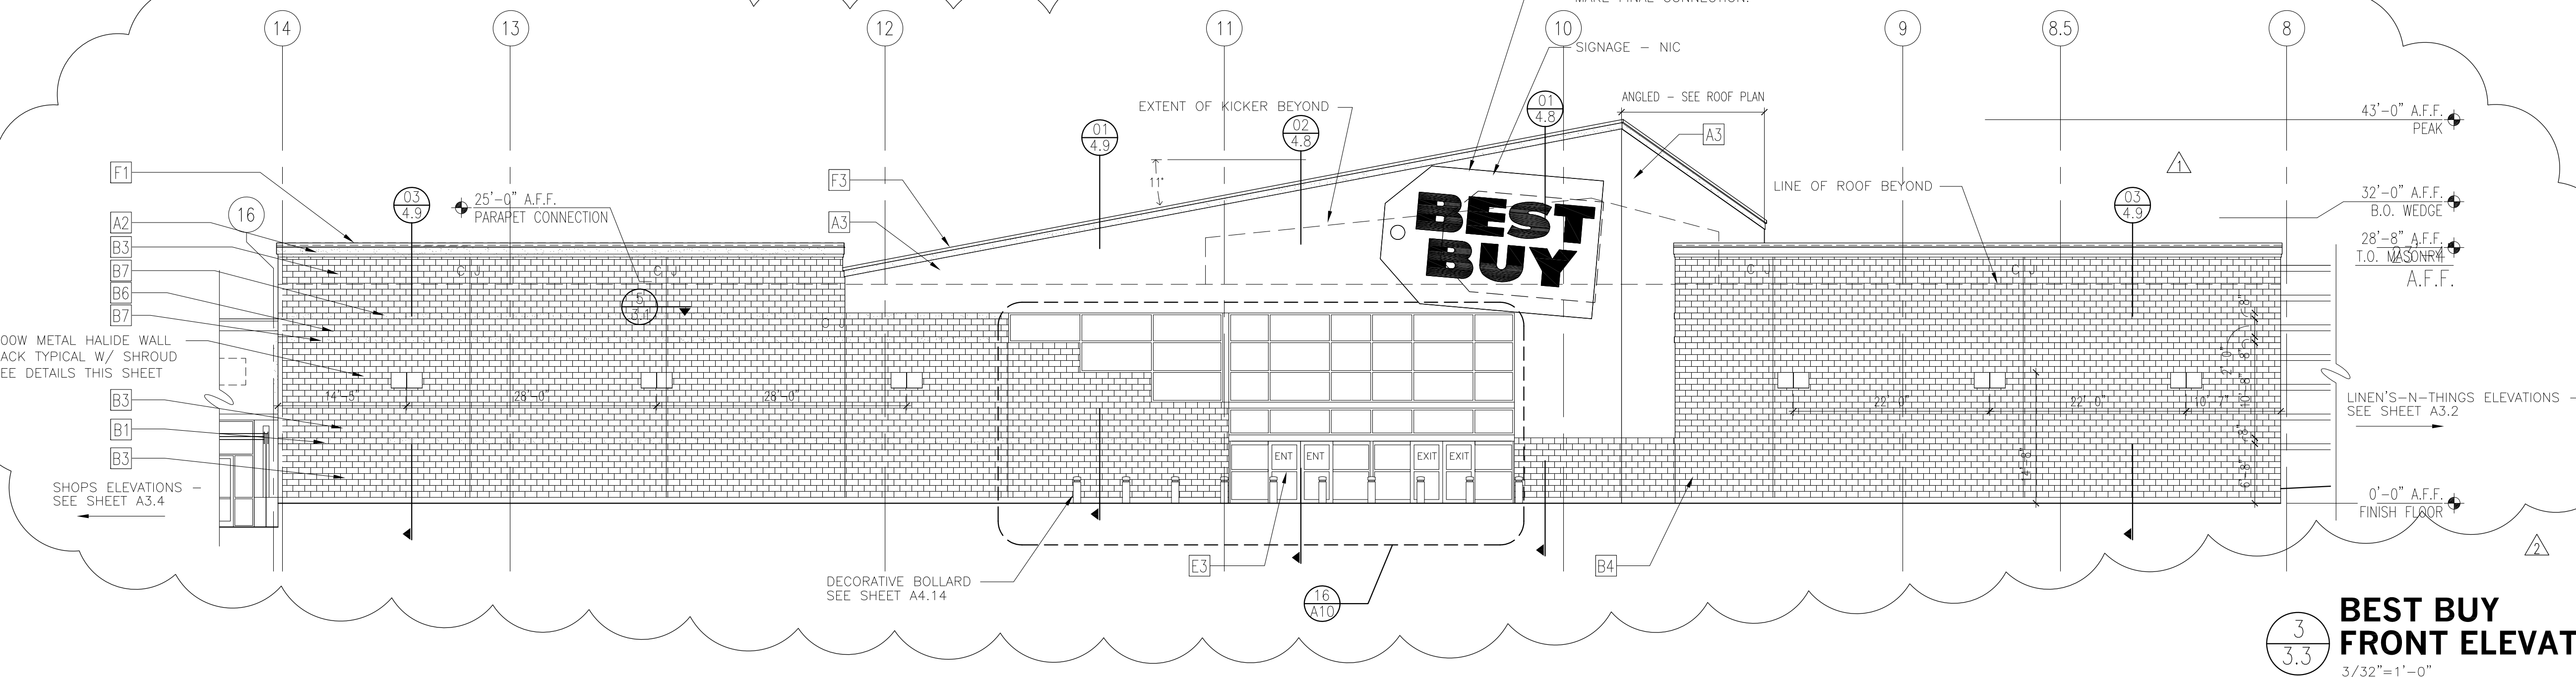
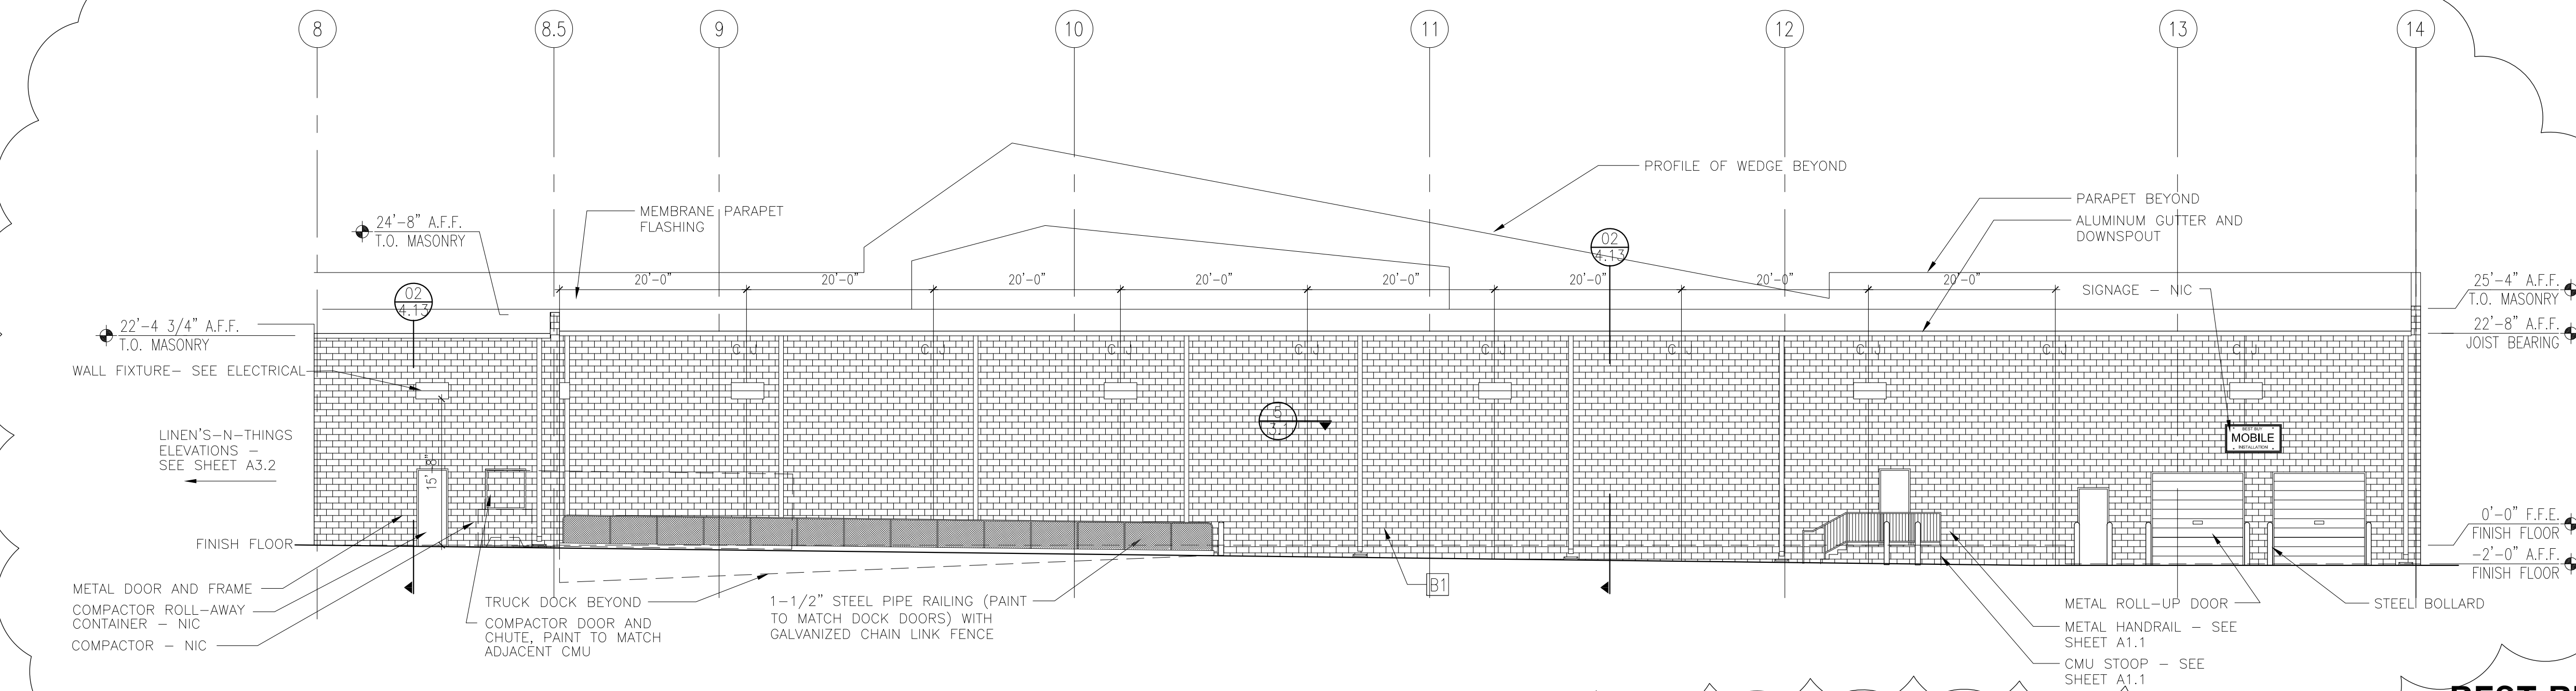


P:\660\dwg\evaluation study\081000.dwg

Copyright © 2001 Crawford McWilliams Hatcher Architects, Inc.

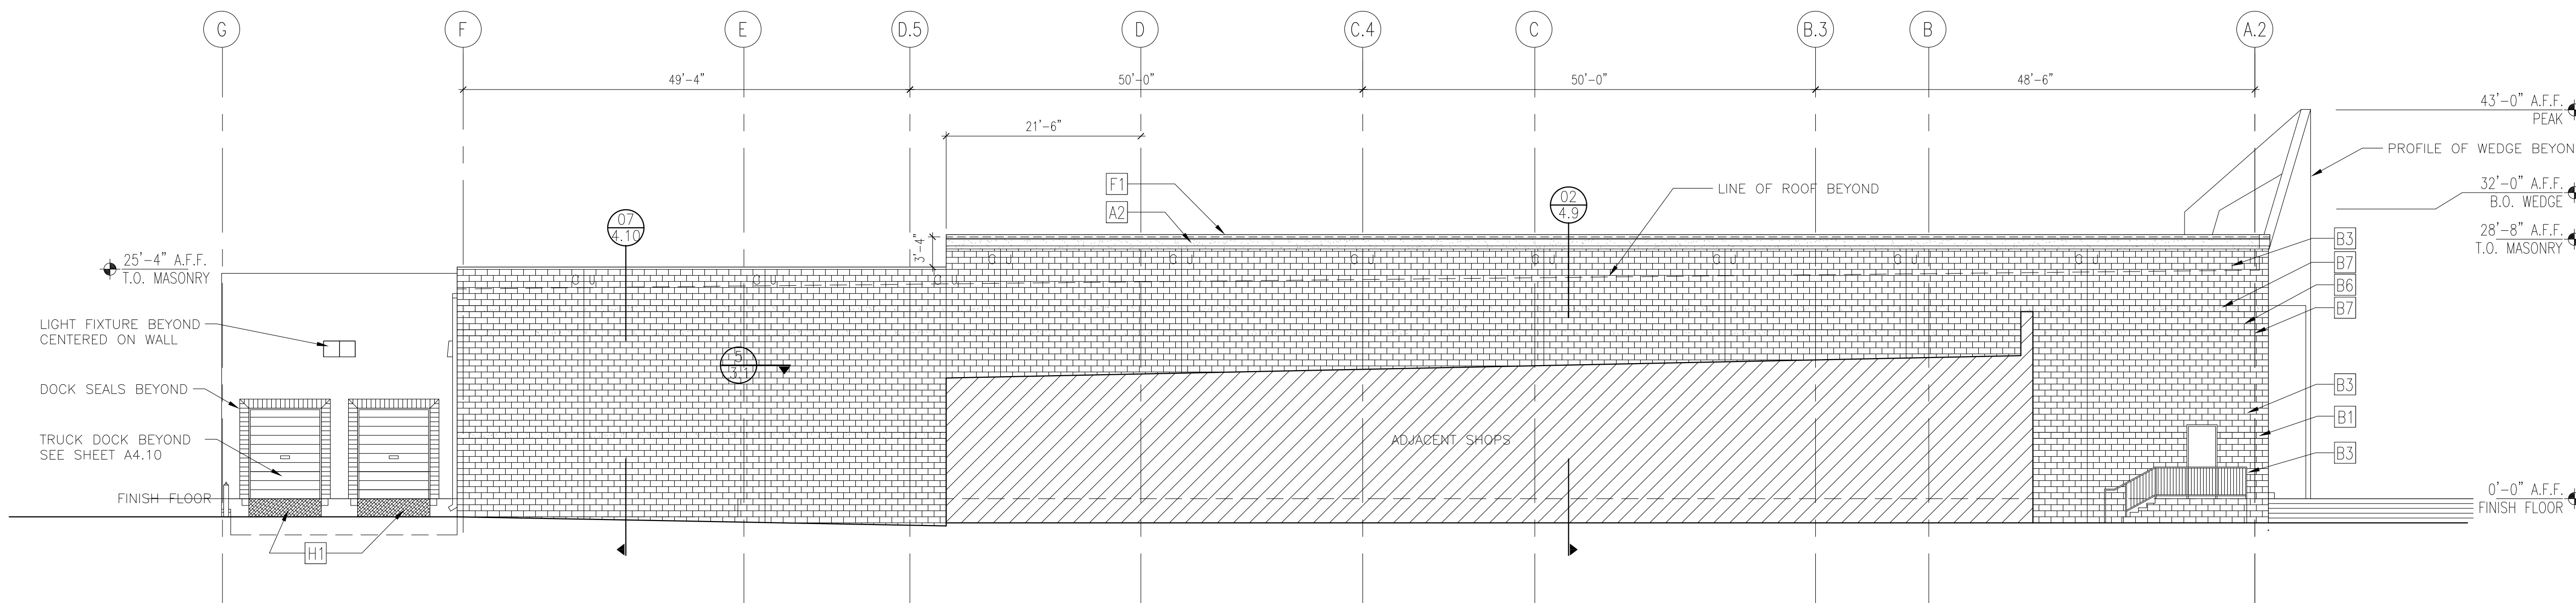

MATERIALS LEGEND


A1	EIFS - TK5321-509 (TARGET COLOR)
A2	EIFS - NATURAL WHITE
A3	EIFS - BEST BUY BLUE
A4	EIFS - PURE CREAM #386A - DRYVIT
A5	EIFS - CANVAS #443A - DRYVIT
B1	SMOOTH FACE CMU - DEVOE - 2W18-2
B2	SPLIT FACE CMU - DEVOE - 2W19-3
B3	SPLIT FACE CMU - DEVOE - 2W17-4
B4	SMOOTH FACE CMU - BEST BUY BLACK
B5	SPLIT FACE CMU - DEVOE - 2W18-2
B6	SCORED SPLIT FACE CMU - DEVOE - 2W19-3
B7	SCORED SMOOTH FACE CMU - DEVOE - 2W18-2
B8	SMOOTH FACE CMU - DEVOE - 2W17-4
C1	ALUMINUM PANELS - DENSE FOREST SW2259
D1	TILE - STAPLES RED
E1	STOREFRONT - STAPLES RED
E2	STOREFRONT - DENSE FOREST (SW2259)
E3	STOREFRONT - WHITE
E4	STOREFRONT - CLEAR ANODIZED
F1	METAL COPING - WHITE
F2	METAL COPING - TK5321-509 (TARGET COLOR)
F3	METAL COPING - BEST BUY BLUE
G1	COLOR TO MATCH ADJACENT SURFACE VERIFY COLOR WITH ARCHITECT
H1	EXPOSED CONCRETE RUBBED FINISH
P1	MACY'S TAN #21
P2	LIGHT BROWN #18
P3	MEDIUM BROWN #31
P4	COLOR TO MATCH EIFS NATURAL WHITE

CONSTRUCTION ISSUE
SHELL PACKAGE

10/9/00


PROJECT ADDRESS:
River Ridge
Birmingham, AL

River Ridge
Birmingham, Alabama

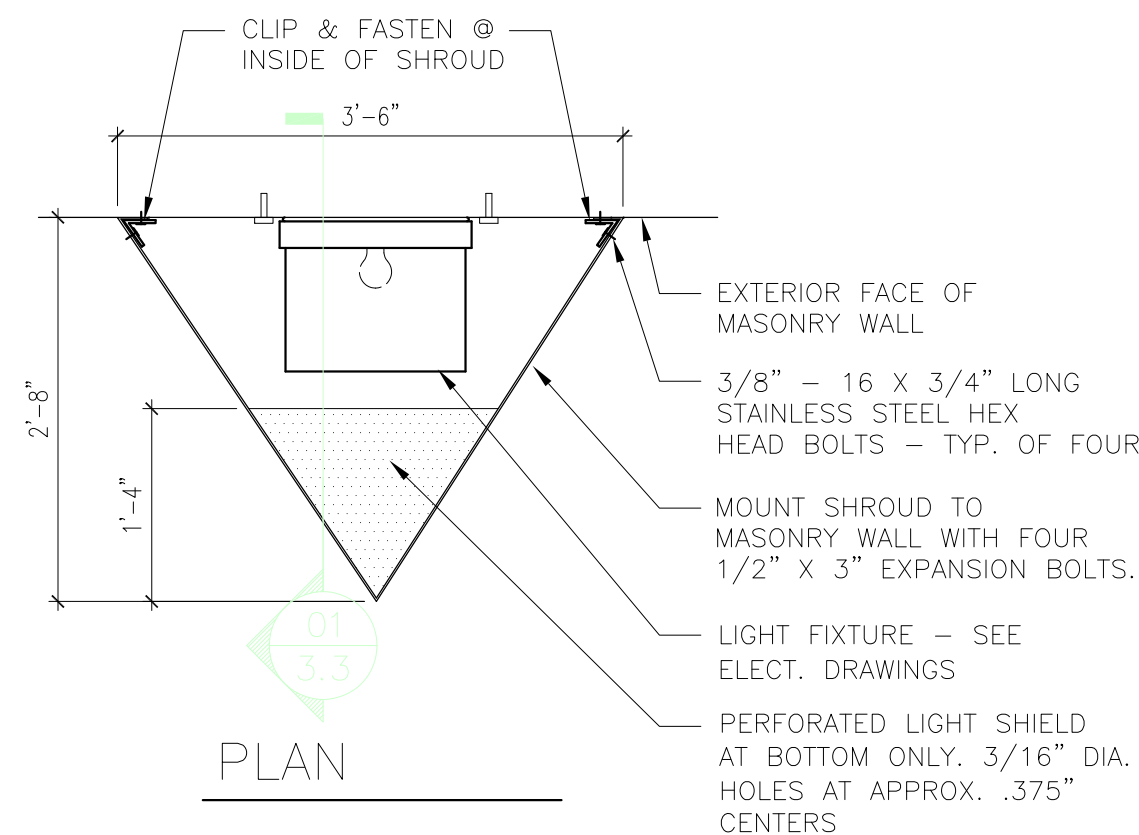


NOTE: SHROUD BACKPLATE WRAPPER AND PERFORATED SHIELD ARE CONST. OF 090 (5052 ALUM.) INTERIOR OF SHROUD IS TO BE PAINTED WHITE EXTERIOR OF SHROUD IS TO BE PAINTED BEN MOORE #343.

LIGHT SHROUDS TO BE AS MANUF. BY SEELEY CRAFTSMAN CO. CONTACT: PERRY GALVAN (612)577-0700

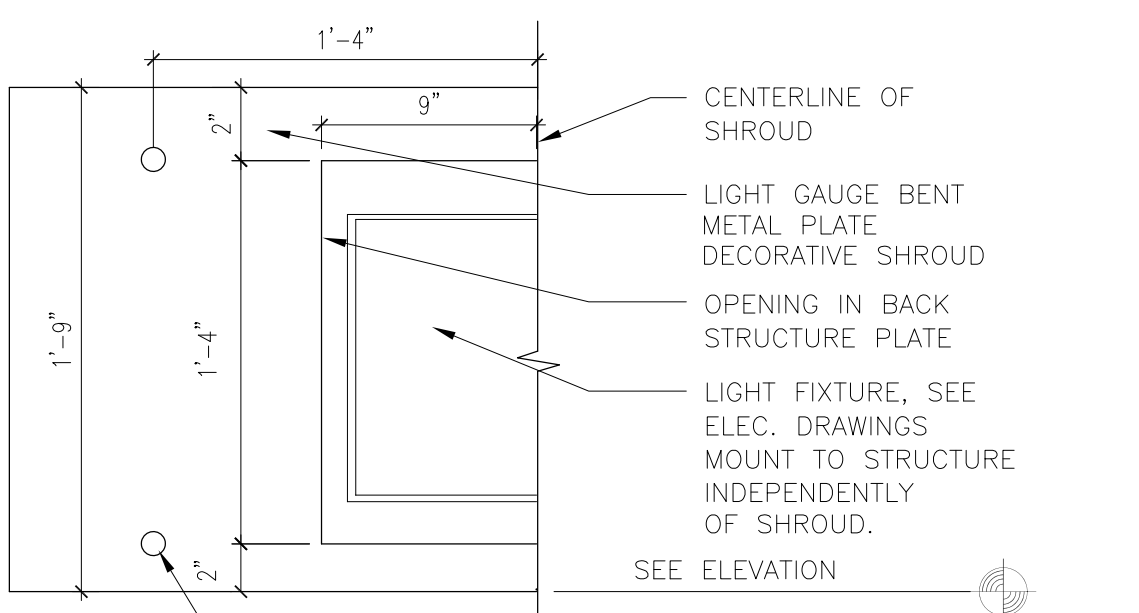

NOTE: FOR WALL LOCATIONS SEE ELEVATIONS

ELEVATION

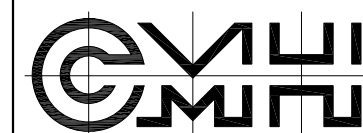

Crawford McWilliams Hatcher Architects, Inc.
1800 International Park Drive
Suite 300
Birmingham, Alabama 35243
Telephone: (205) 969-2696

Revisions	
	10/23/00
	01/24/01

Sheet Title
**BEST BUY
ELEVATIONS**

Project 660.00
Date 10/9/00
Drawn MKL
Checked MT
Sheet

A3.3

Sequence 13 of 68 total